



Senior Suite Room



Senior Suite Room (Window)



Senior Suite Kitchen



Senior Suite Kitchenette




Senior Suite Dining Room



Senior Suite Kitchen & Dining Room




Senior Suite Bathroom

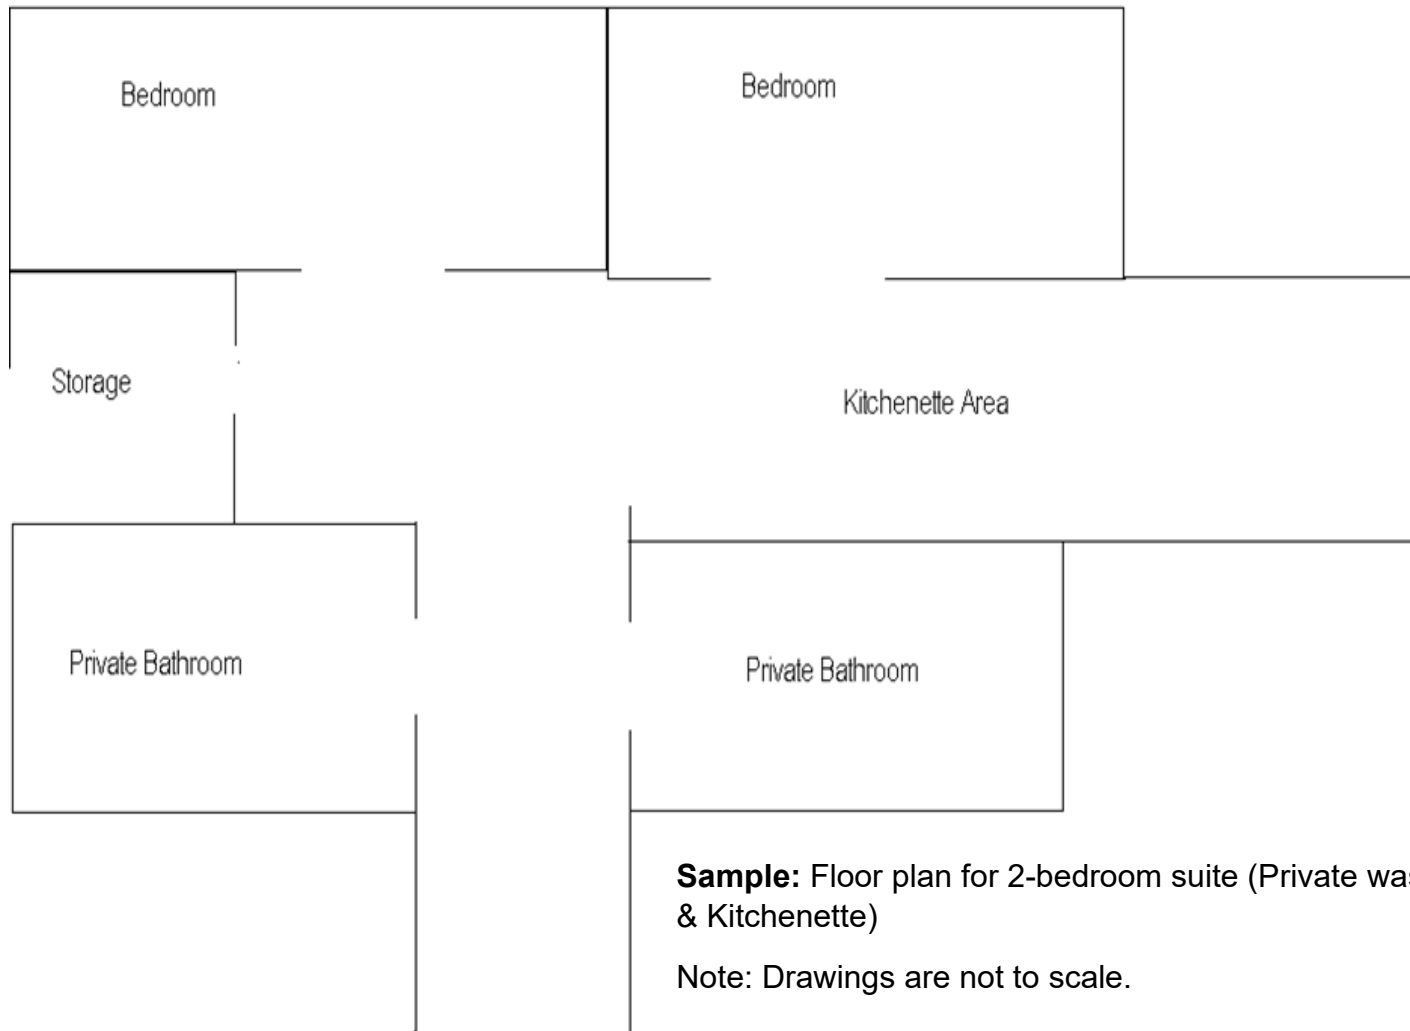


Sample: Floor plan for 2-bedroom suite (Private washroom & Kitchenette)

Note: Drawings are not to scale.

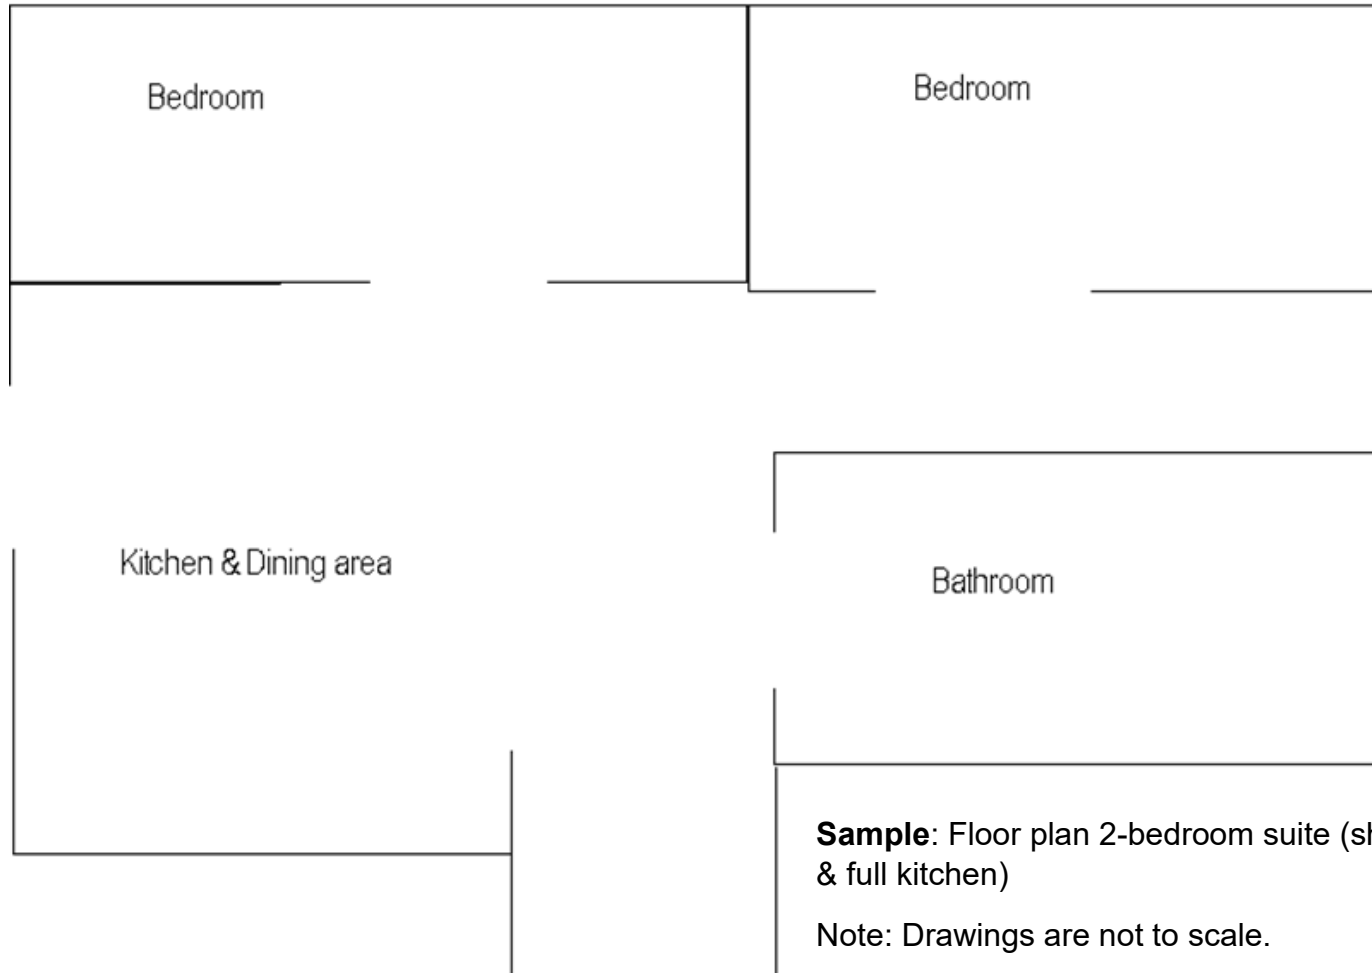


Sample: Floor plan 2-bedroom suite (shared washroom & full kitchen)

Note: Drawings are not to scale.

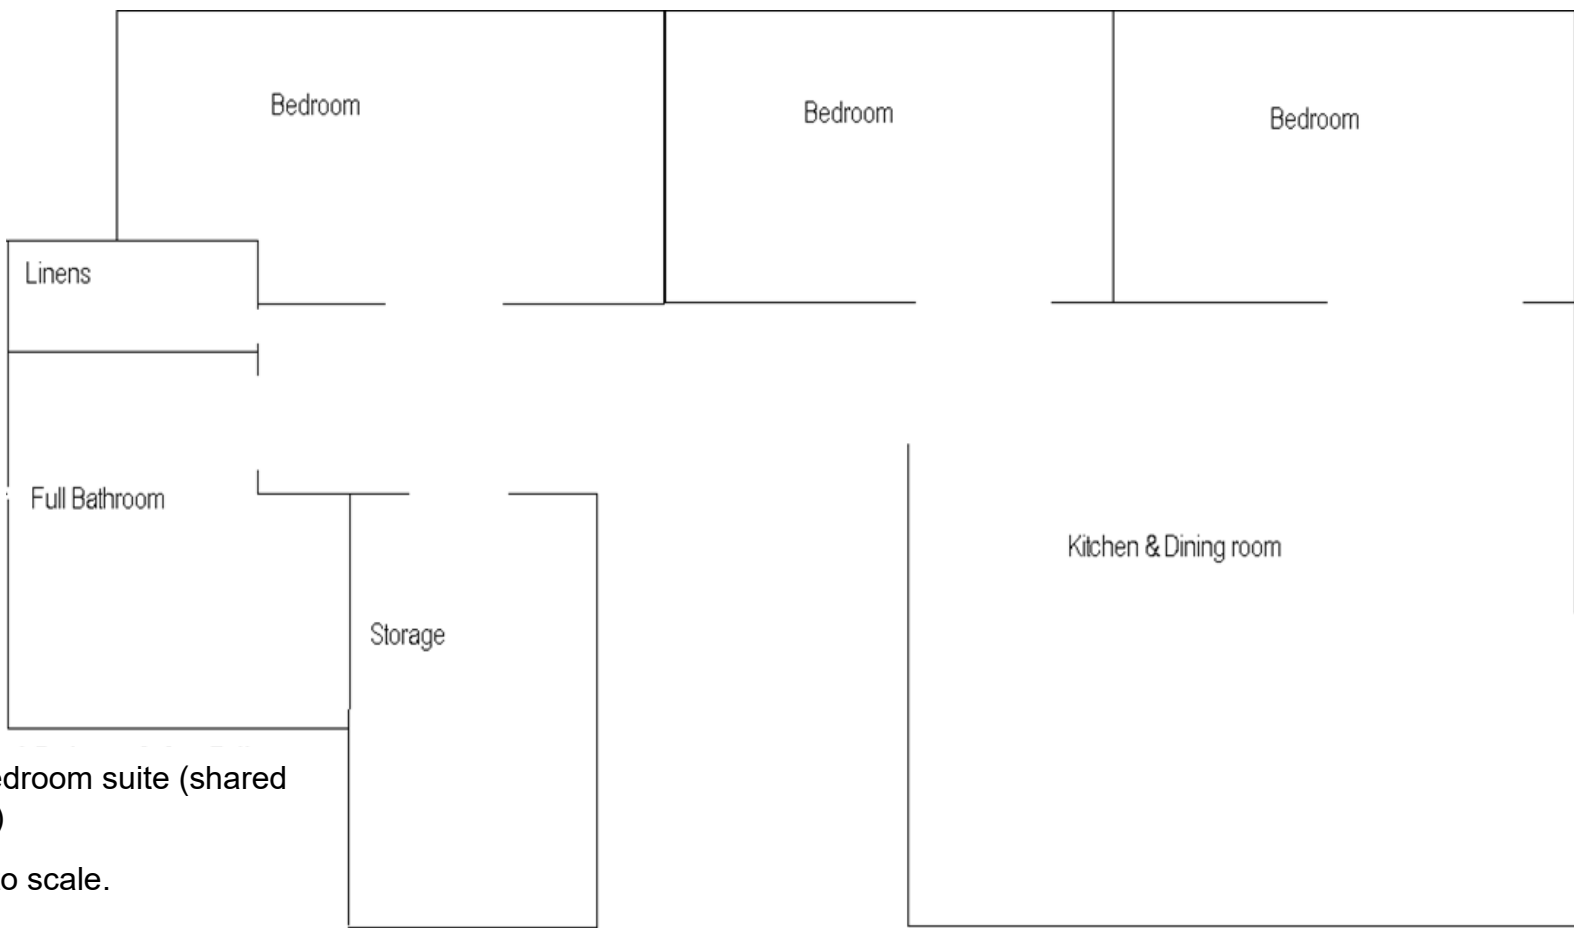

Sample: Floor plan 3-bedroom suite (shared washroom & full kitchen)

Note: Drawings are not to scale.

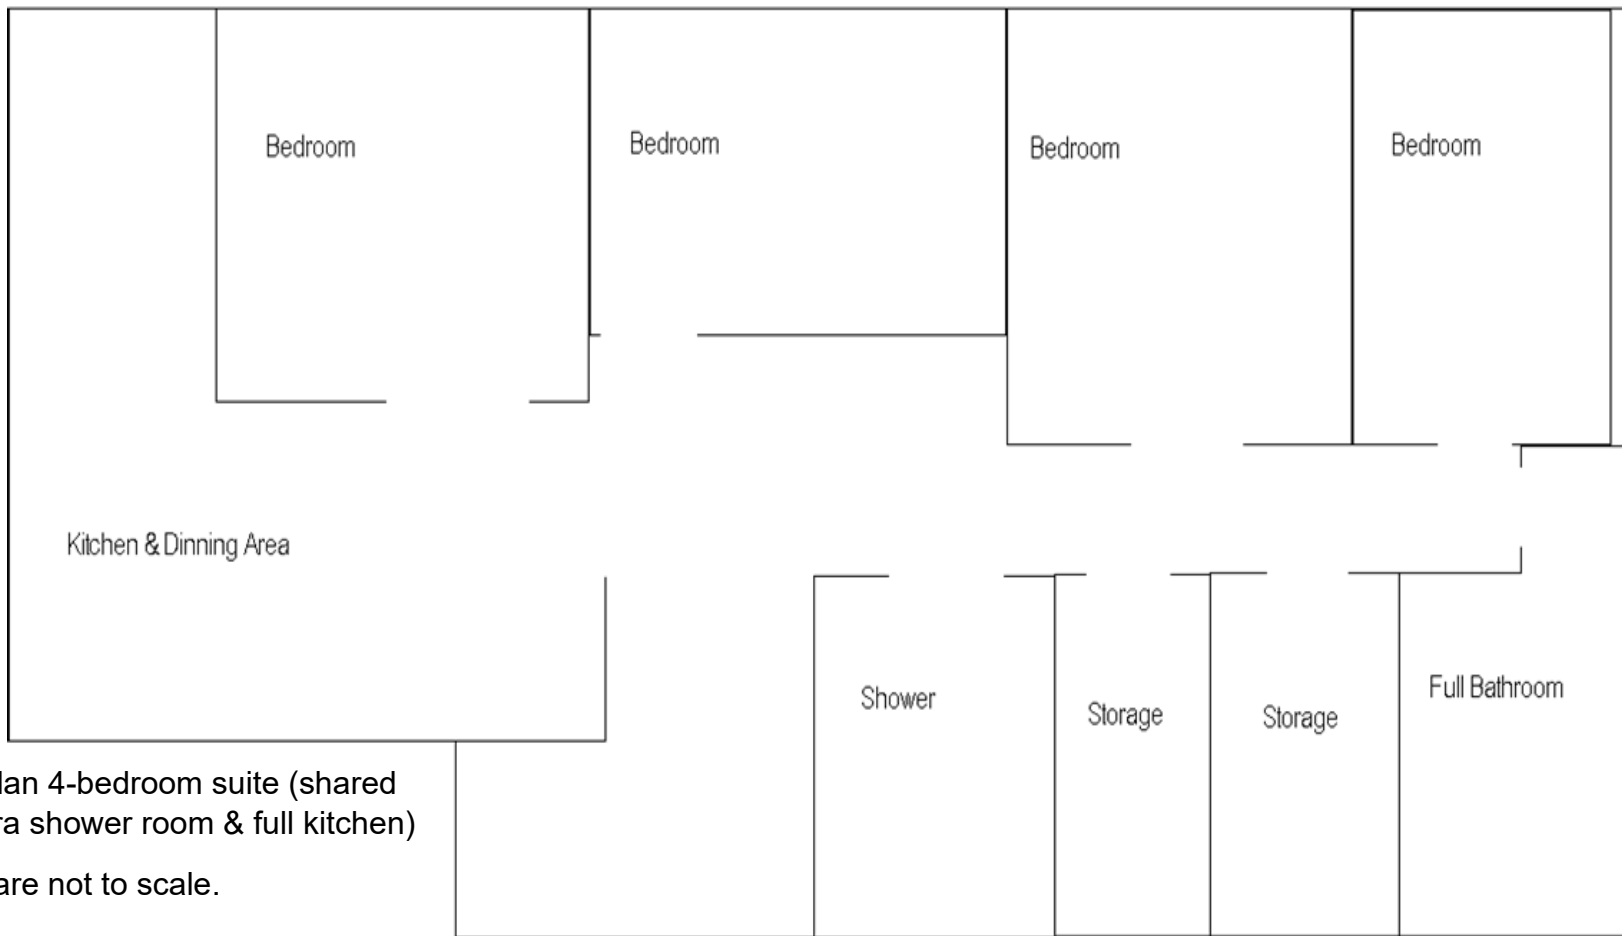

Sample: Floor plan 4-bedroom suite (shared washroom + extra shower room & full kitchen)

Note: Drawings are not to scale.